



Wills Rd

FAIRMONT'S EVERGREEN CEMETERY 1975

SCALE: 1 INCH = 10 FEET

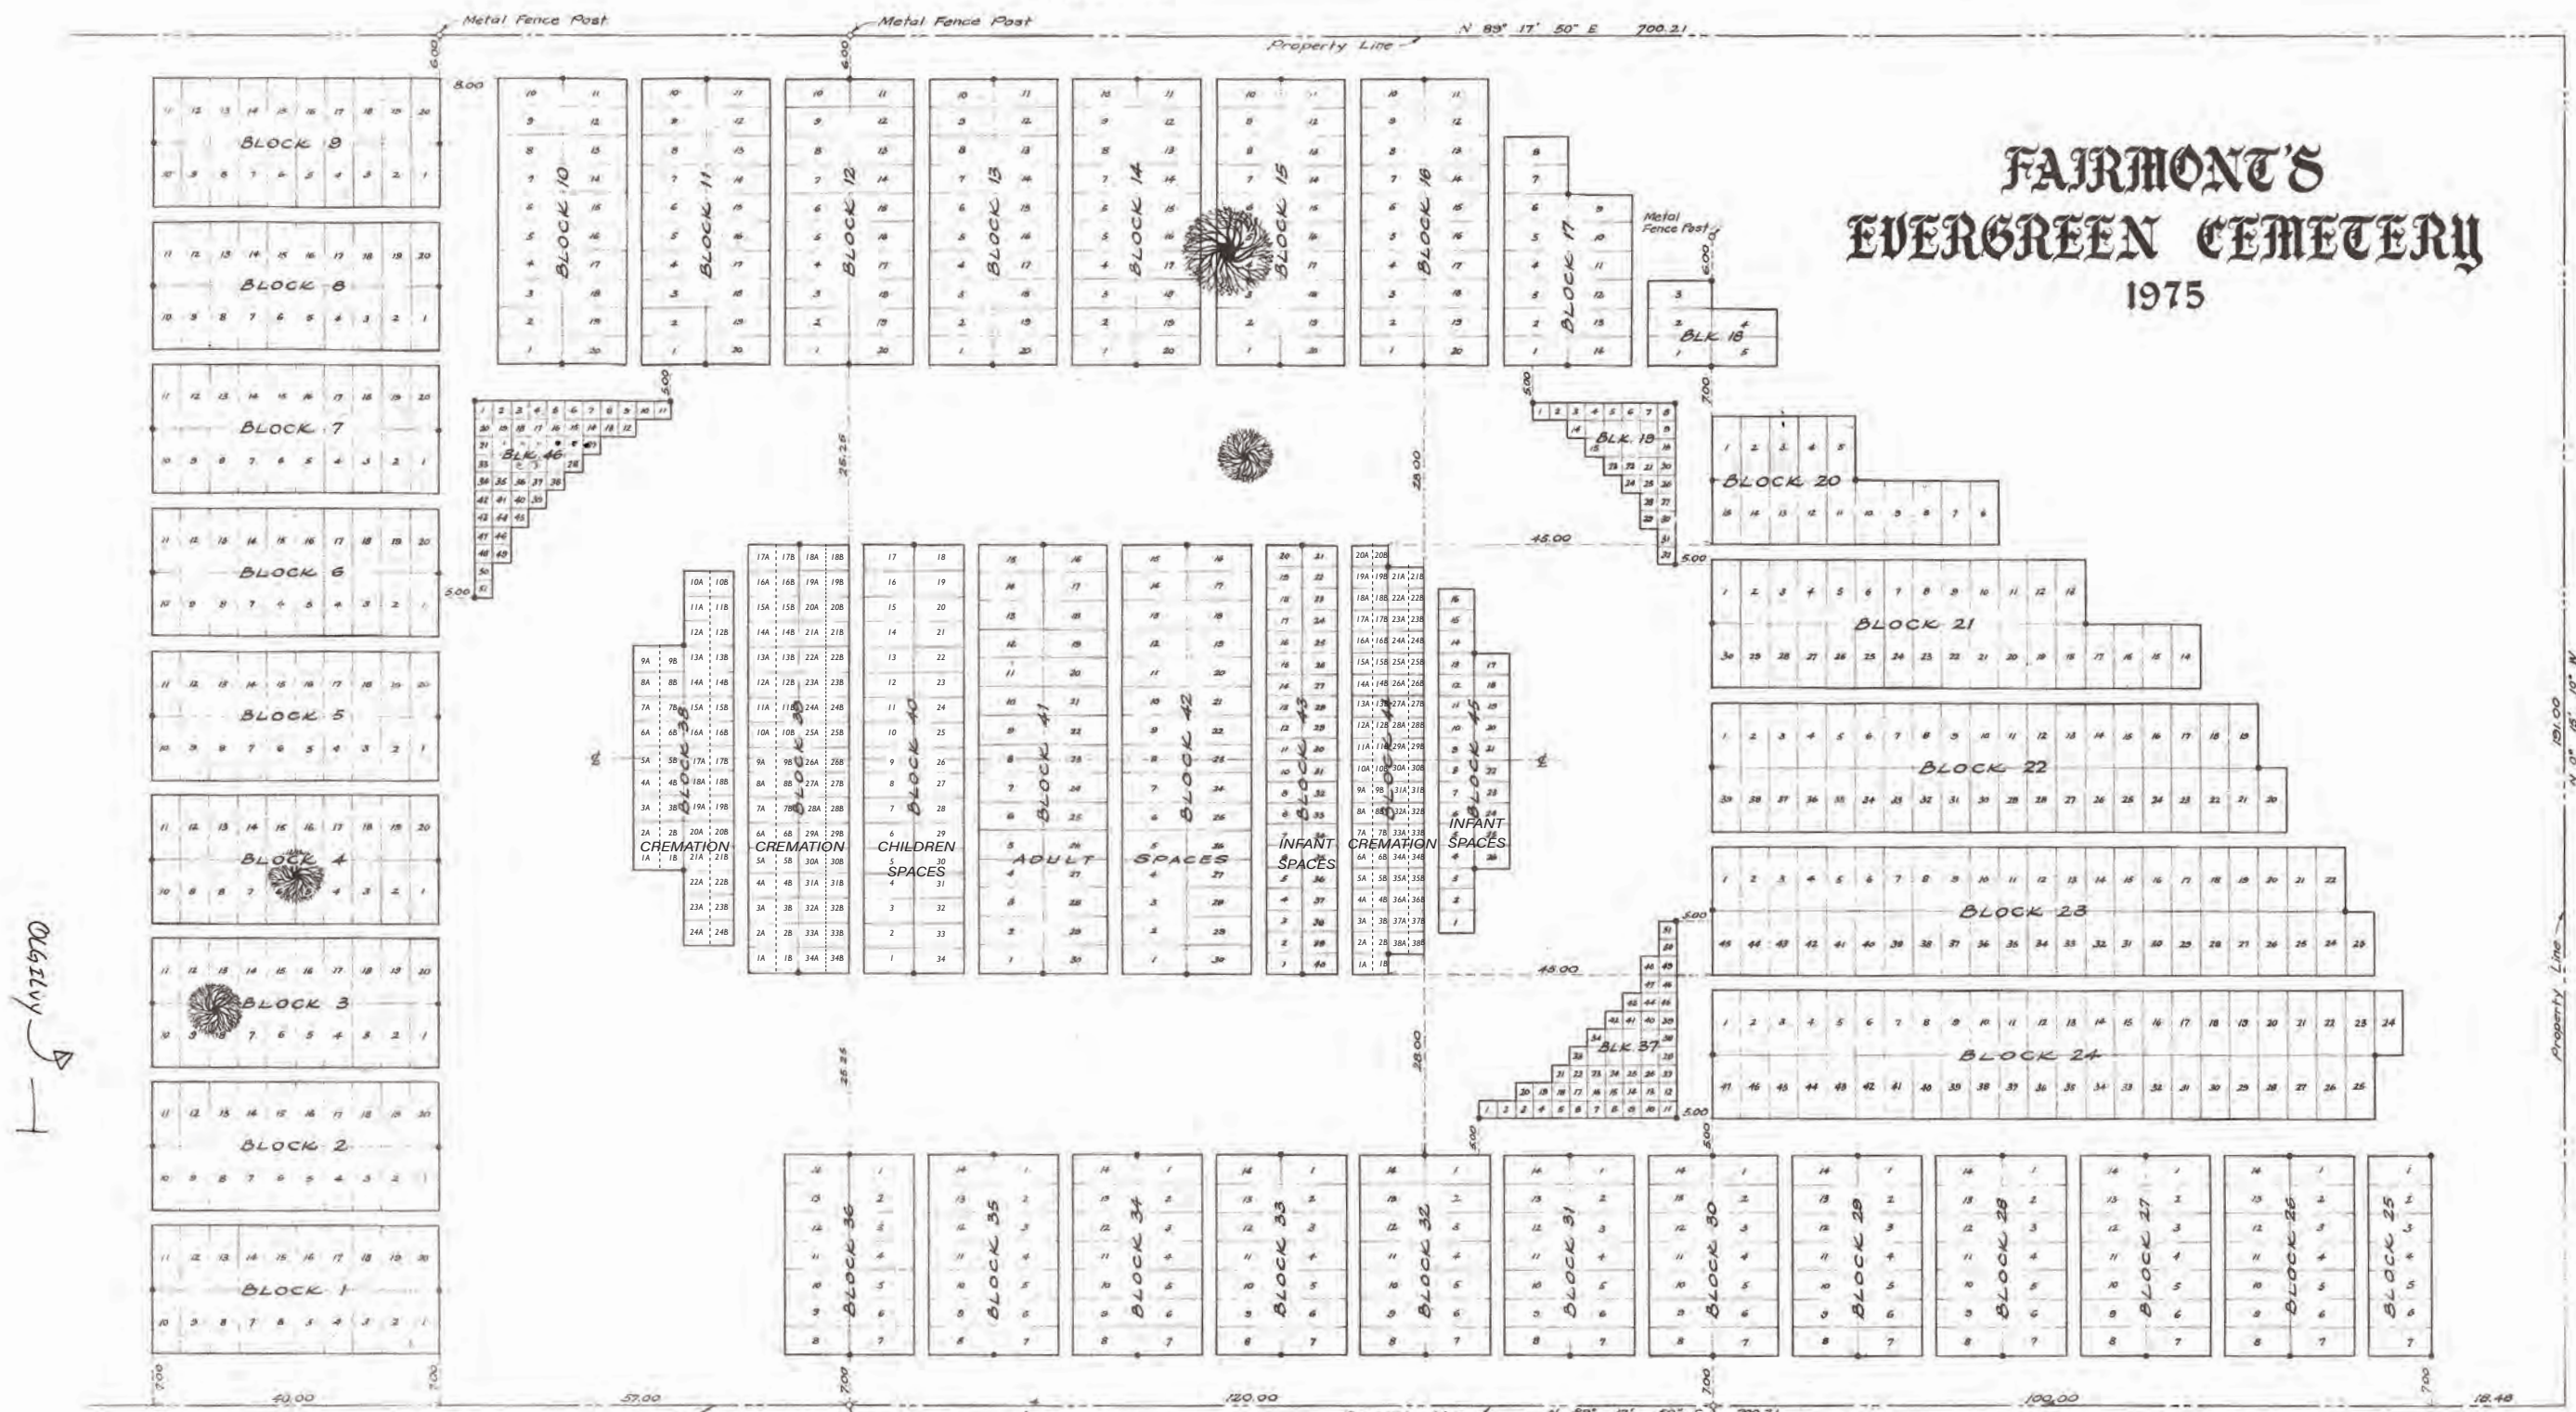

LEGEND
 • Denotes 15" x 24" square aluminum pin. Caps are stamped to identify Block number and adjacent Plot numbers. Example: 
 ○ Denotes Metal Fence Post.

LEGAL DESCRIPTION
 LOT A, PLAN 6723, LOT 53
 KOOTENAY DISTRICT.

PLOT SIZES
 ADULT SPACES (6'x8') • 736
 CHILDREN SPACES (3 1/2'x7') • 82
 INFANT SPACES (3'x3') • 104
 CREMATION SPACES (2 1/2'x3 1/2') • 134
TOTAL • 1056

ROAD EASEMENT
 REFERENCE PLAN 8822

Interred
 Reserved
 Unusable

FILED in Nelson Land Registry
 as Plan 10098, Sept 9th, 1975.
 Prepared by
 RAY JOHNSON & ASSOCIATES
 SURVEYORS AND ENGINEERS
 1415 JEFFERSON AVENUE Nelson, B.C.